


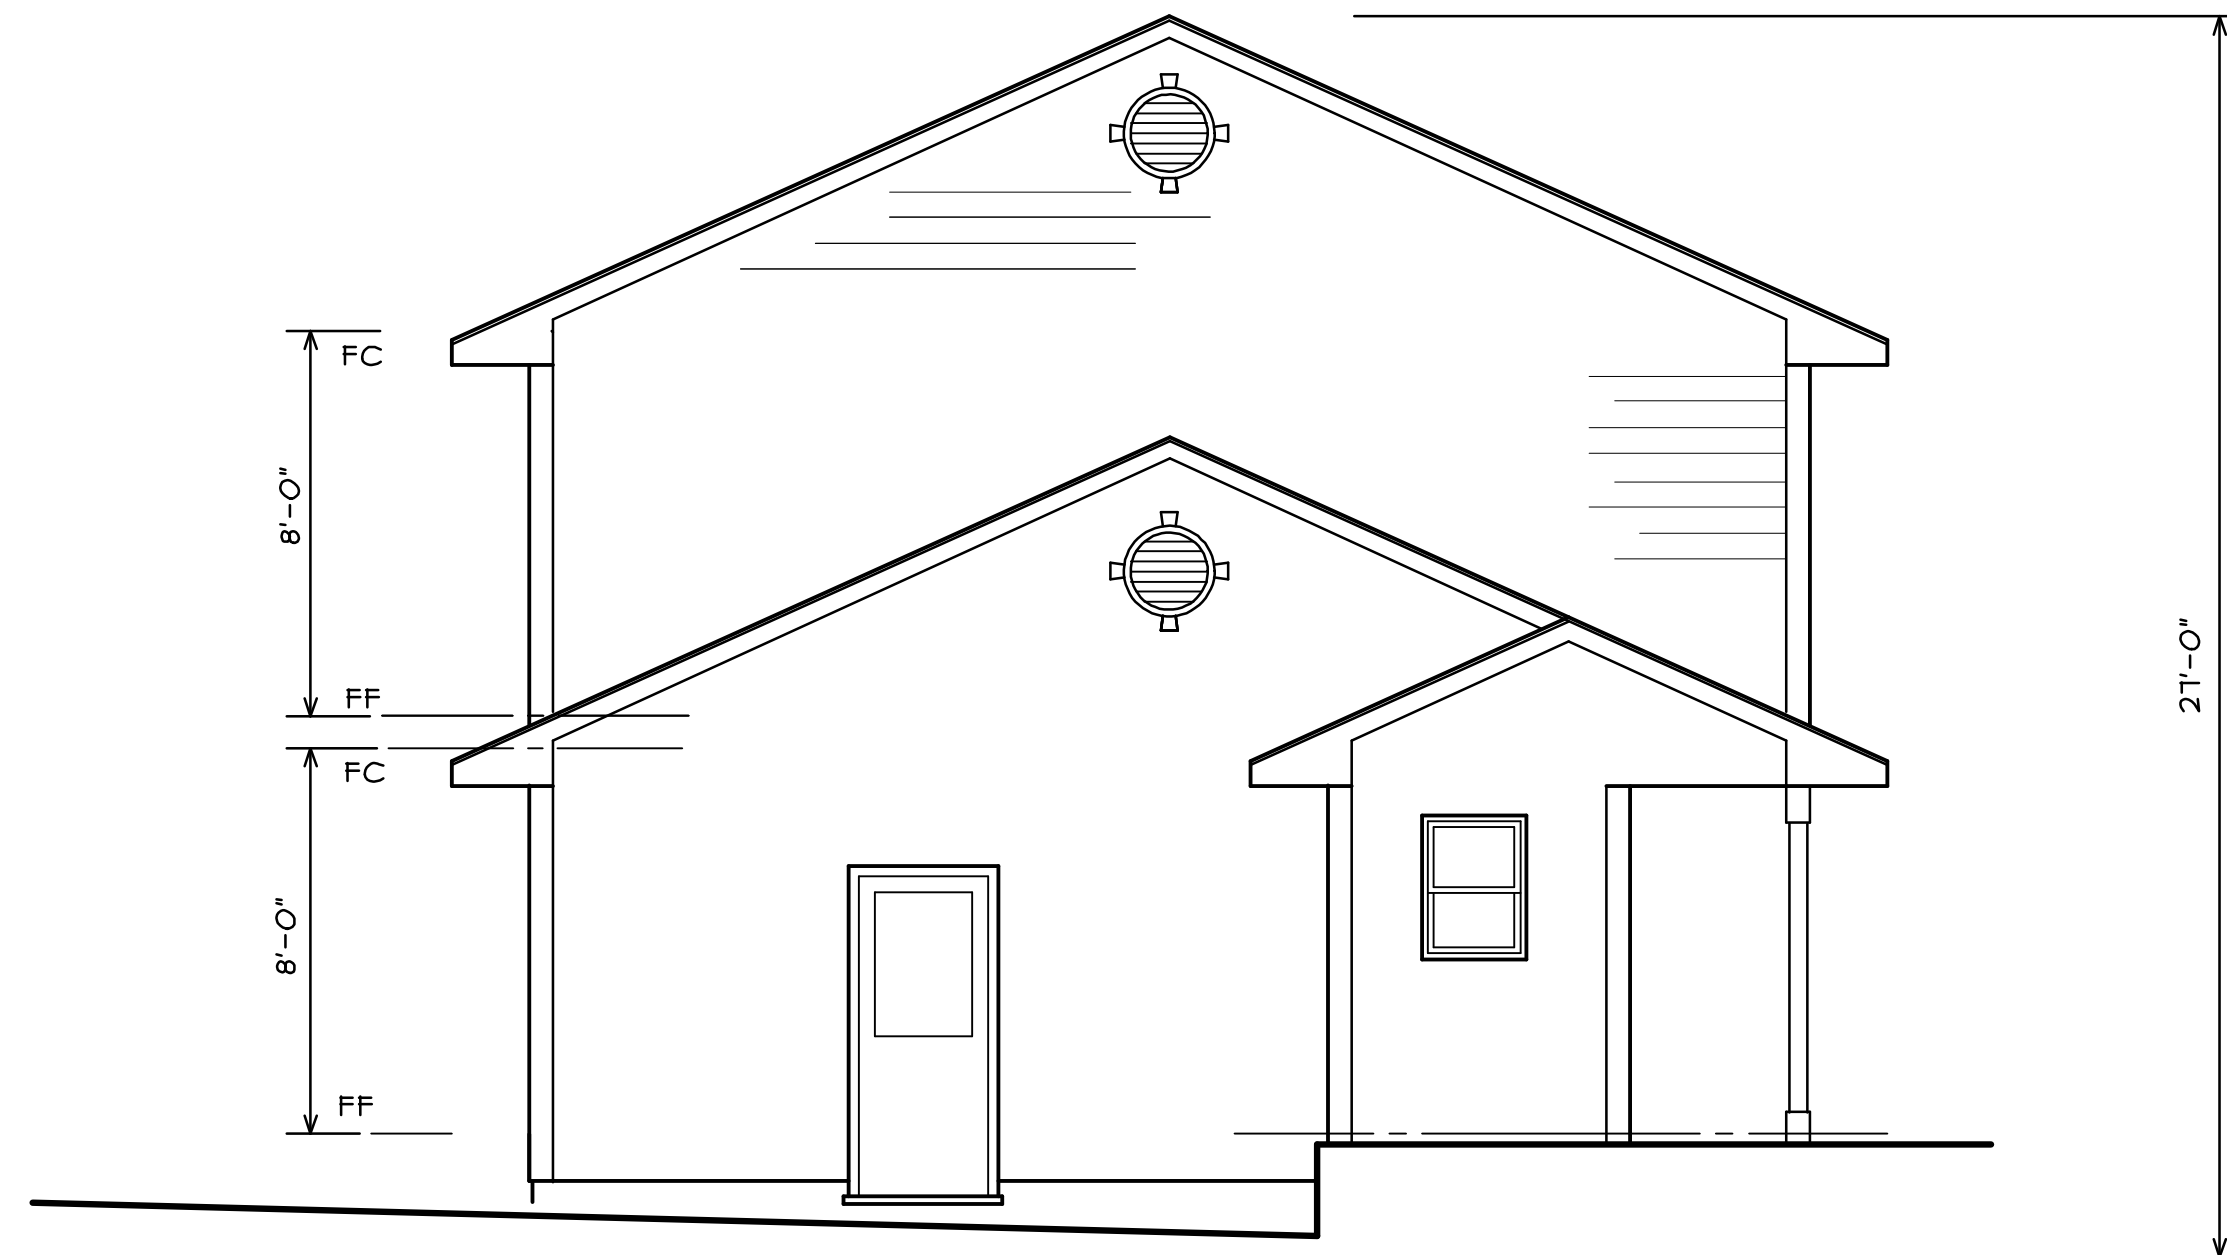


CONCEPTUAL LEFTSIDE ELEVATION



CONCEPTUAL REAR ELEVATION



CONCEPTUAL RIGHT SIDE ELEVATION

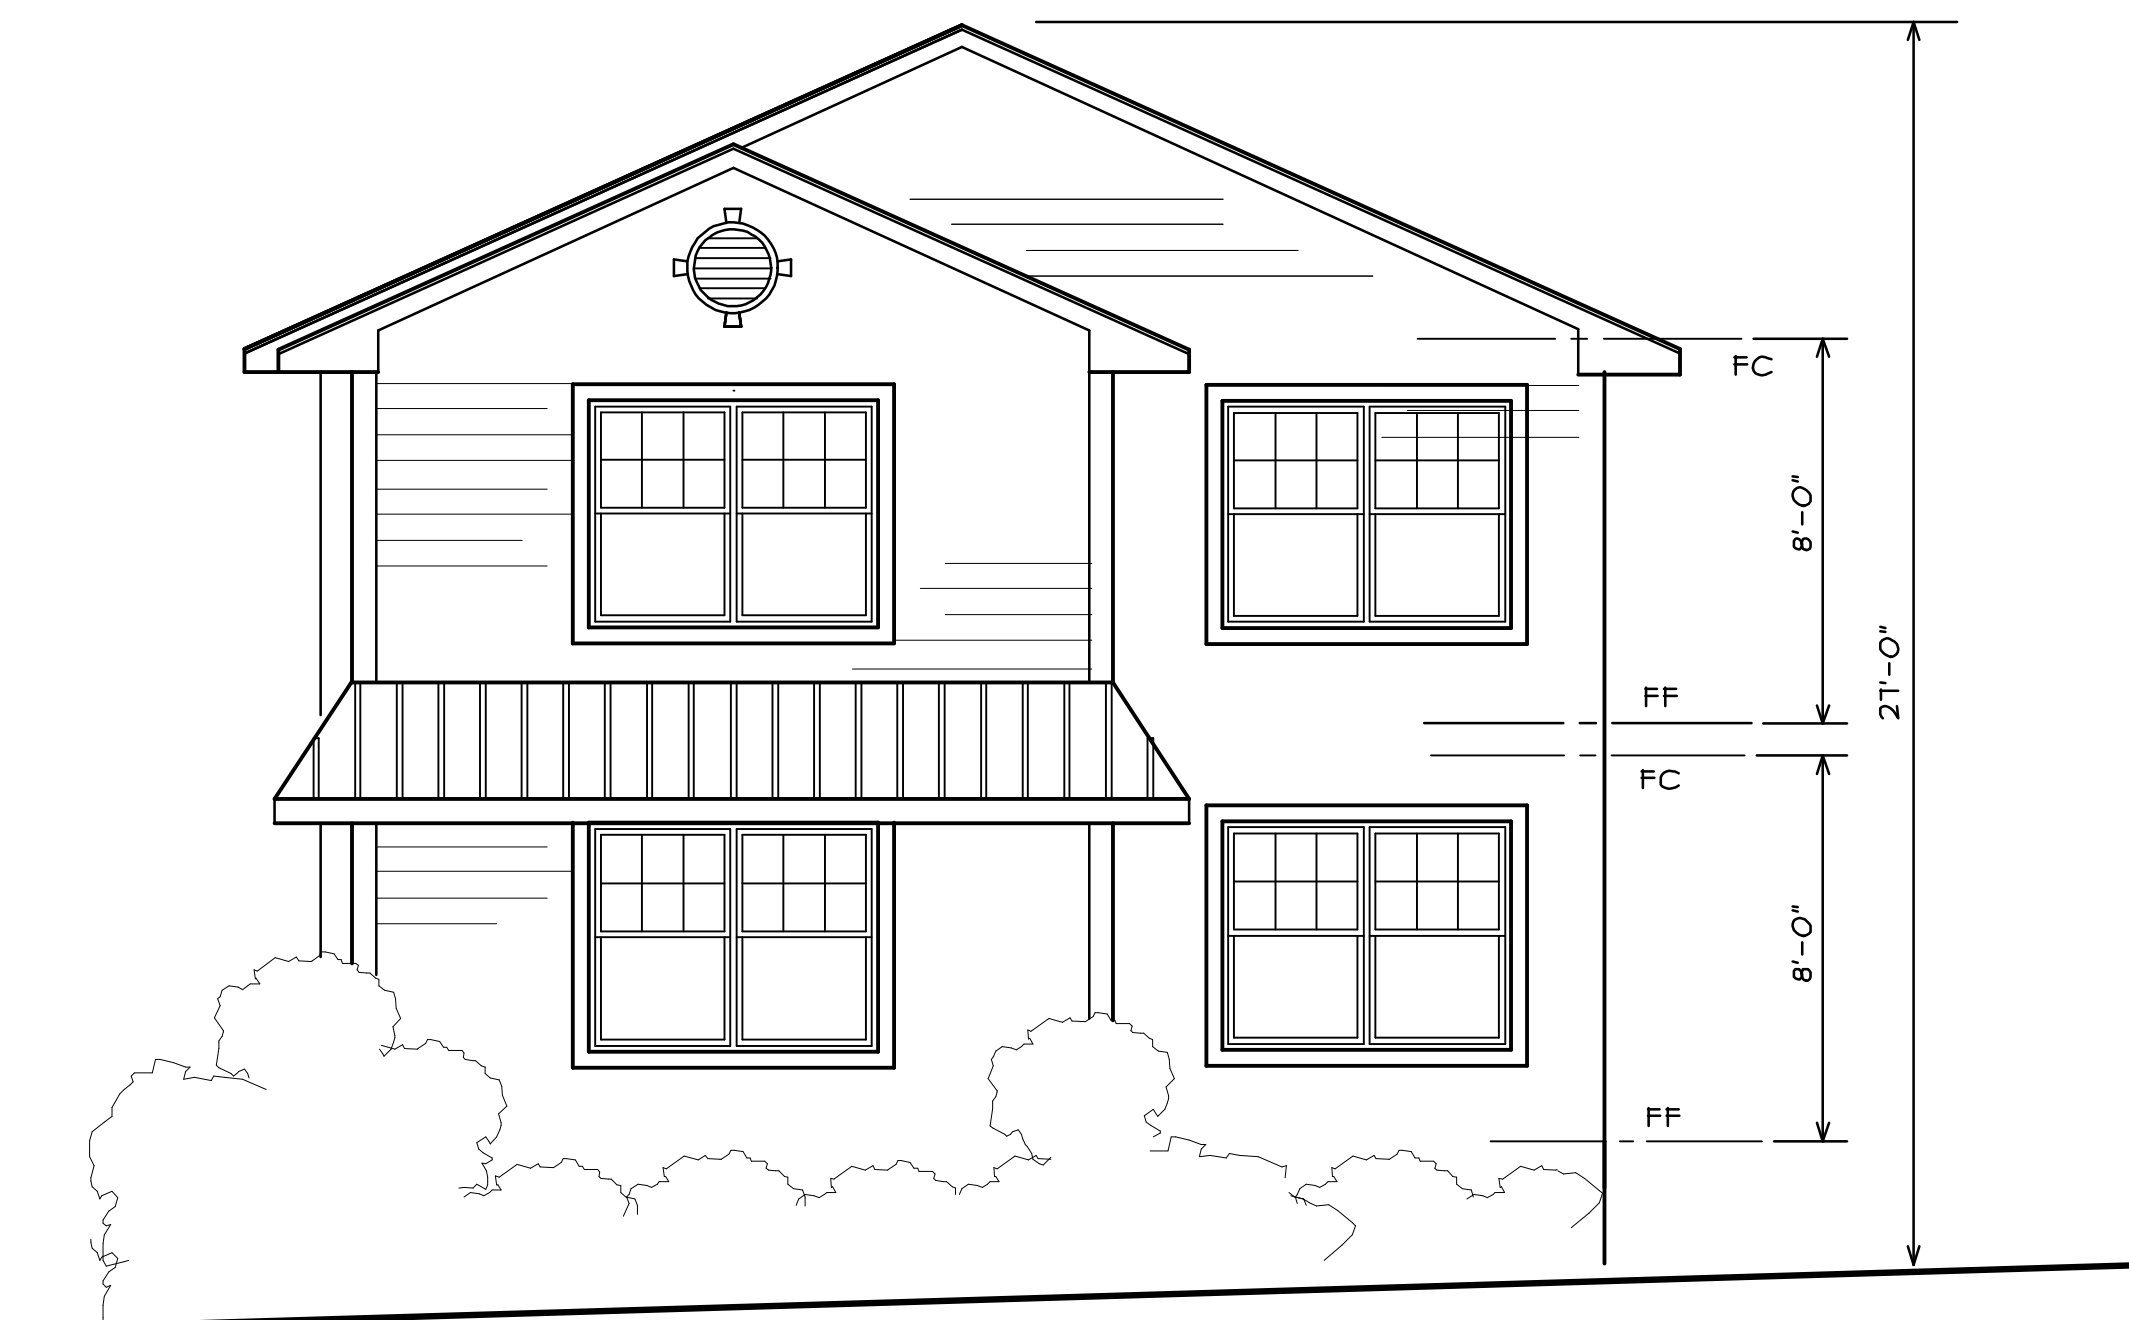

CONCEPTUAL FRONT ELEVATION

APPLICANT-WALTER PAUL THIEYON  
BLOCK 13001 LOT 3 ZONE R3

JOB NO.  
DWG. NO.  
BOA-1

PROJECT TITLE SECOND FLOOR ADDITION  
42 CENTRAL AVE, LONG HILL TWP  
OWNER WALTER PAUL THIEYON

DRAWING TITLE ELEVATIONS

DATE 11/5/20  
SCALE 1/4"=1'-0"  
DRAWN BY RPC  
CHECKED BY RPC

LIC. NO. AI 08689

ROBERT P. COLETTA  
ARCHITECT

137 CHAUCER DRIVE  
BERKELEY HTS., N.J. 07922  
(908) 665-8704  
FAX (908) 508-0763

REVISIONS