

ENGINEERING #

220129

DRAWN BY: | CHECKED BY:

MJC | MK

DATE:

8-26-20

SALESMAN:

PETE RUMENSKY

MODEL:

TWO STORY

REVISIONS	BY:	DATE:	REASON FOR REVISION:
1			
2			
3			
4			
5			
6			
7			

SIGNATURE
— BUILDING SYSTEMS —

BUILDER: MADDALUNA MODULARS
43 WESLEY AVENUE
BERNARDSVILLE, NJ 07824

RETAIL: BEN ALTEMAN
LOT 4 WHITE BRIDGE ROAD
LONG HILL TOWNSHIP, NJ 07946
MURKIS COUNTY

DRAWING:

FRONT ELEVATION

SCALE:

NTS

SHEET:

5



ON-SITE GARAGE


FRONT ELEVATION

PORCH NOTE:
PORCH ROOF, DECK, RAILINGS & POSTS SUPPLIED &
INSTALLED ON SITE BY BUILDER PER ALL STATE/LOCAL
CODES & INSPECTED BY LOCAL BUILDING OFFICIAL.

ACCESS TO GRADE ON-SITE BY OTHERS


17 SQ SHINGLES
33 SQ SIDING

PFS Corporation
Northeast Region
APPROVED
Michelle Floyd
04/14/2021
Approval limited to
Factory Built Portion

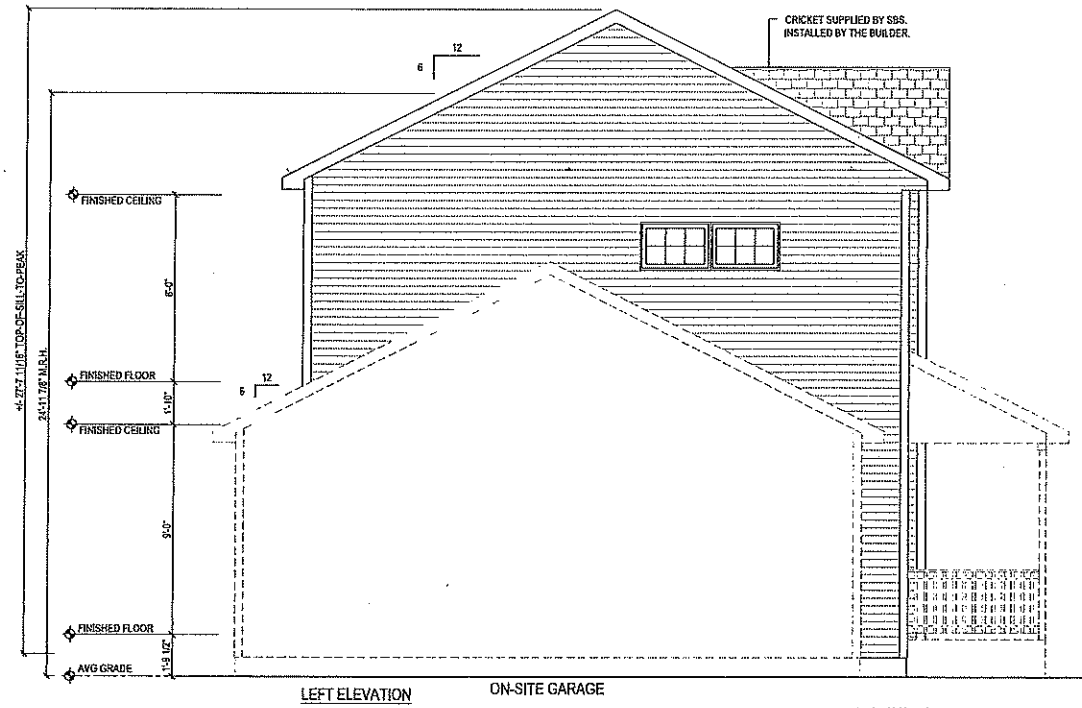


LEFT ELEVATION ON-SITE GARAGE

PDRCH NOTE:
PORCH ROOF, DECK, RAILINGS & POSTS SUPPLIED & INSTALLED ON SITE BY BUILDER PER ALL STATE/LOCAL CODES & INSPECTED BY LOCAL BUILDING OFFICIAL.

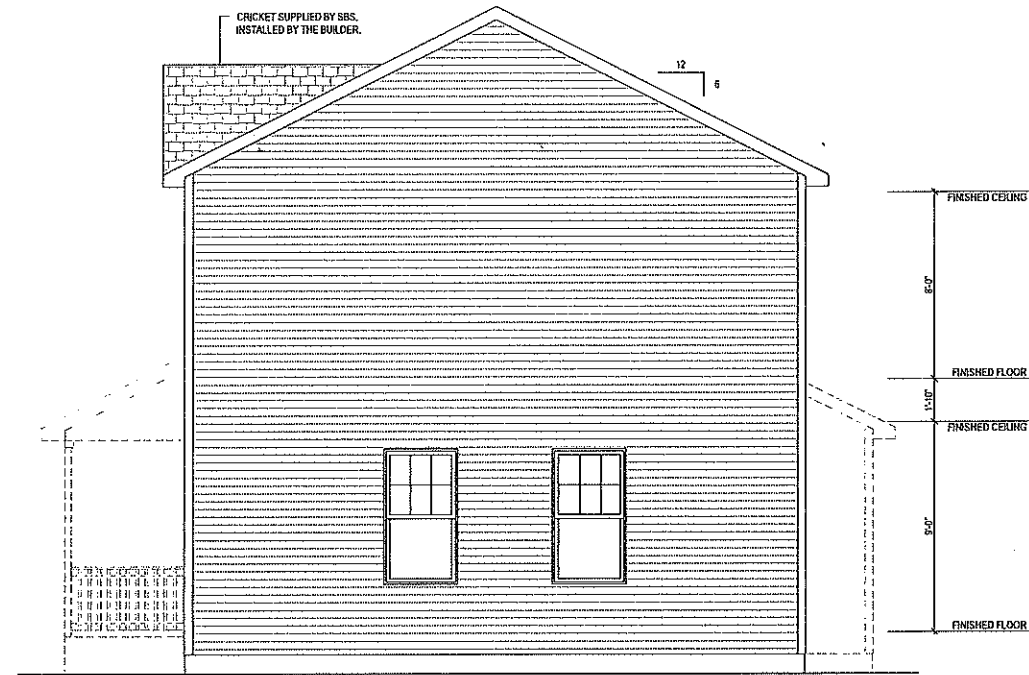

RIGHT ELEVATION

PORCH NOTE:
PORCH ROOF, DECK, RAILINGS & POSTS SUPPLIED & INSTALLED ON SITE BY BUILDER PER ALL STATE/LOCAL CODES & INSPECTED BY LOCAL BUILDING OFFICIAL.

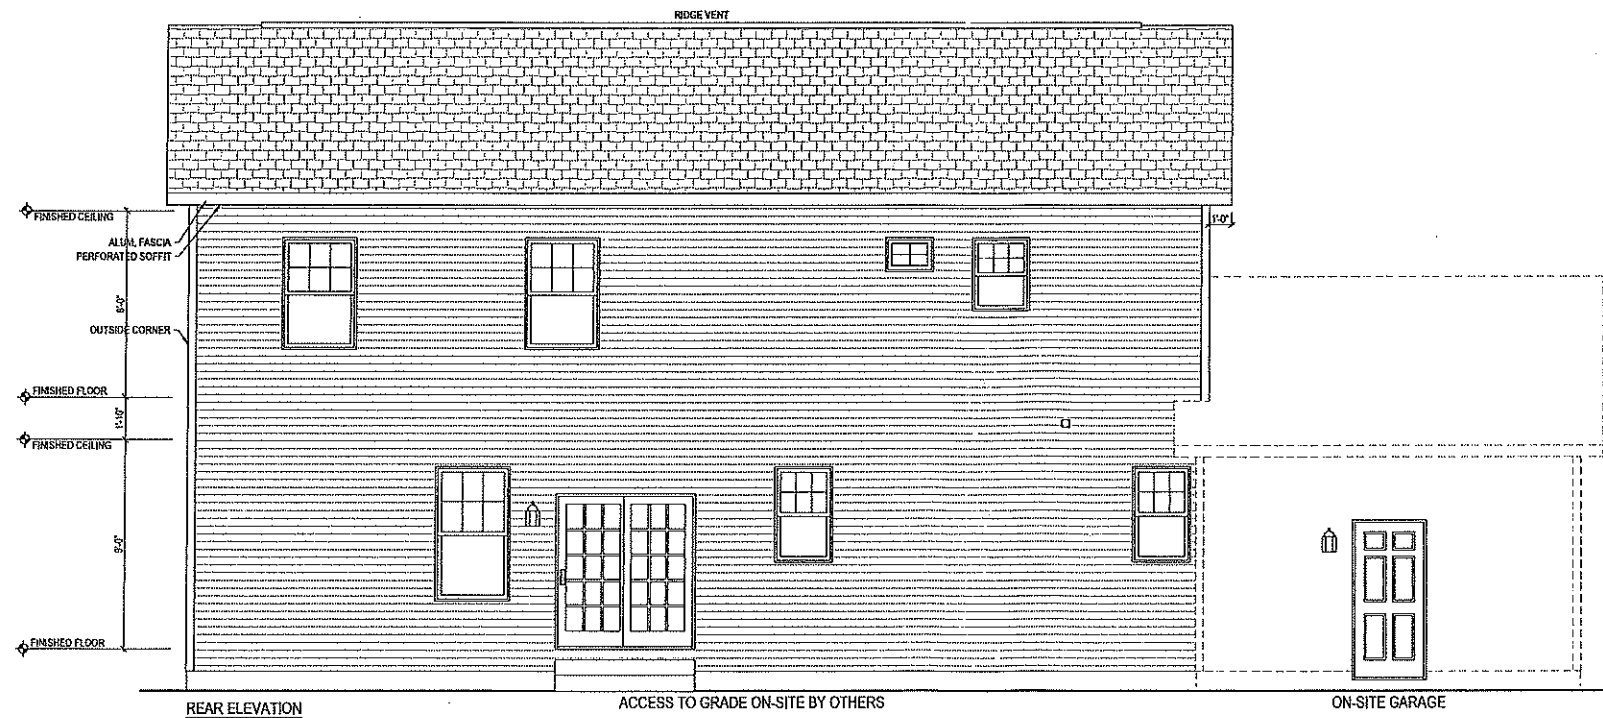

REAR ELEVATION

ACCESS TO GRADE ON-SITE BY OTHERS

ON-SITE GARAGE

PFS Corporation
Northeast Region
APPROVED
Michelle Floyd
04/14/2021
Approval limited to
Factory Built Portion

ENGINEERING #

220129

DRAWN BY: CHECKED BY:

MJC MK

DATE:

8-28-20

SALESMAN:

PETE RUMENSKY

MODEL:

TWO STORY

REVISION:	DATE:	REASON FOR REVISION:	BY:
1			
2			
3			
4			
5			
6			
7			
8			

SIGNATURE
— BUILDING SYSTEMS —

BUILDER: MADDALUNA MODULARS
43 WESLEY AVENUE
BERNARDSVILLE, NJ 07924
RETAIL: BEN ALLEMAN
LOT 4 WHITE BRIDGE ROAD
LONG HILL TOWNSHIP, NJ 07946
MORRIS COUNTY

DRAWING:

ELEVATIONS

SCALE:

NTS

SHEET:

5a